


MULCHED PATHS

INCORPORATE TOPSOIL
PLANTING SUGGESTIONS:
POLE BEANS
PUMPKINS
SUNFLOWERS
COSMOS.

FOR DISCUSSION PURPOSES ONLY:

HEXAGON PLANTING BED & OVAL NATURALIZATION AREA

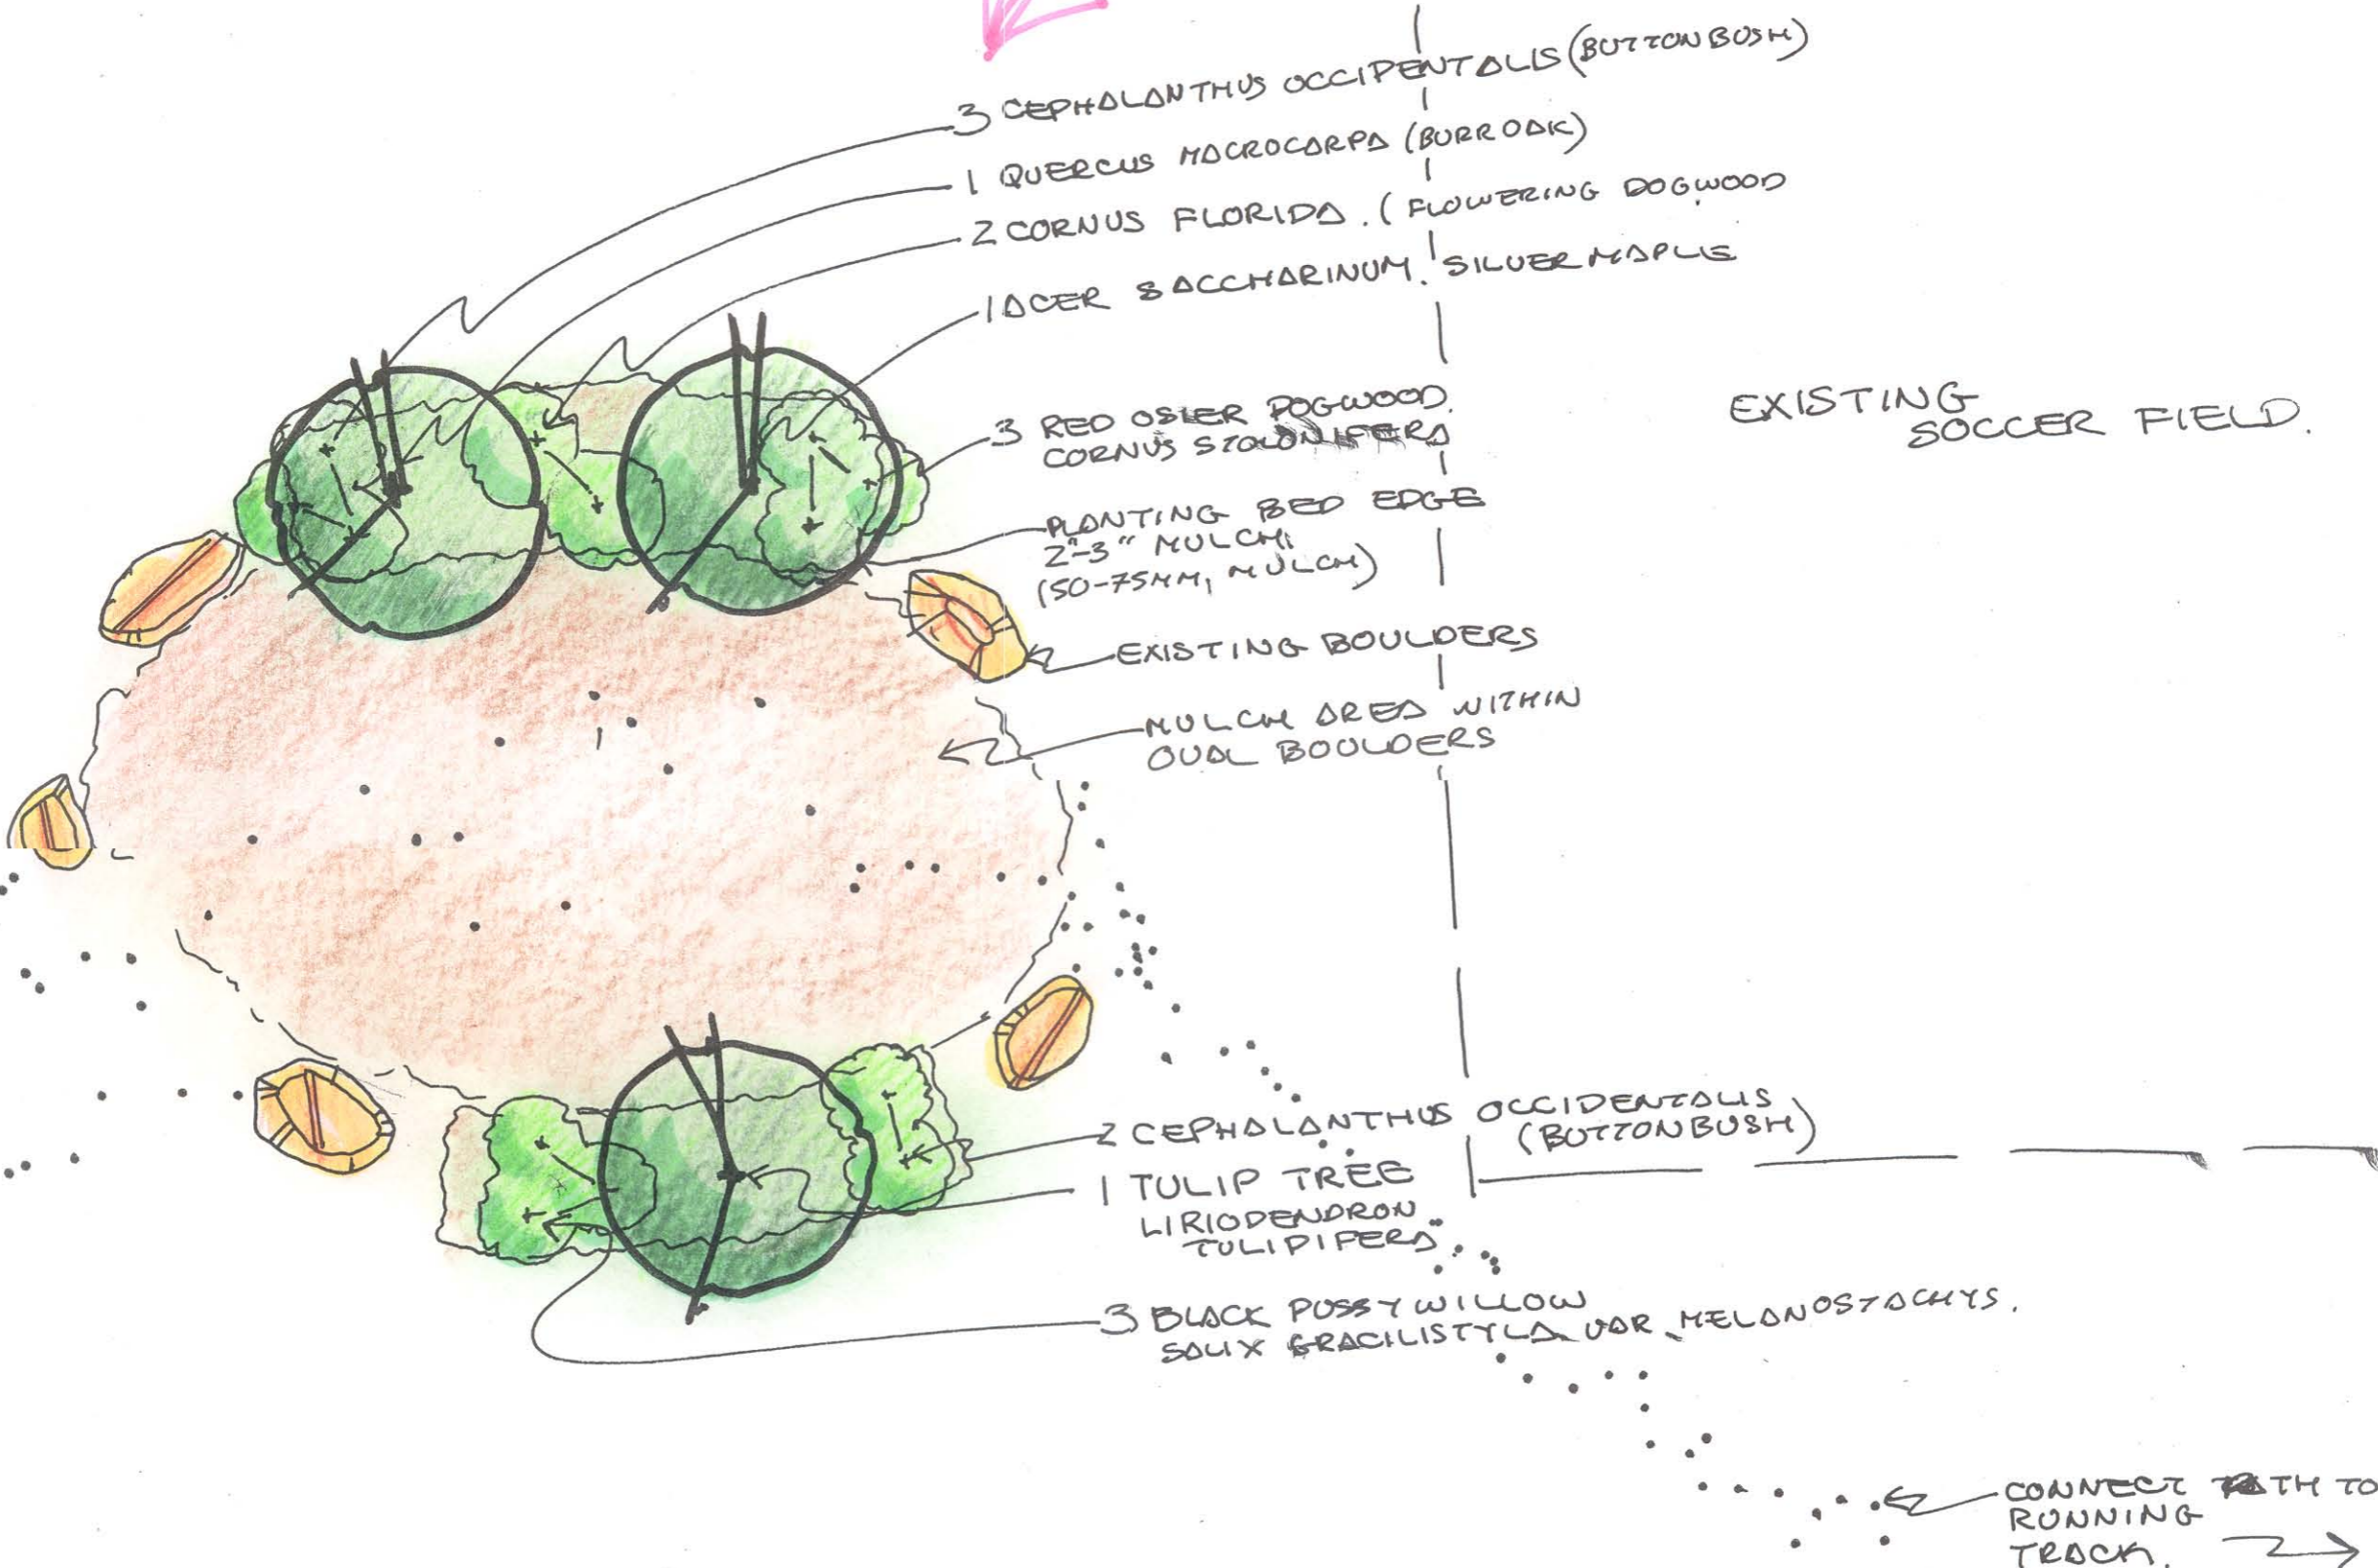

EXISTING FENCE

NTS.